



Notes / Specification



1. DRAWINGS ARE FOR PLANNING PURPOSES ONLY.
2. ALL MEASUREMENTS WITHIN THIS DOCUMENT ARE FOR DESIGN PURPOSES ONLY TO DETERMINE BEAM SIZE.
3. THE BUILDER IS ADVISED TO DOUBLE CHECK MEASUREMENTS ON SITE AND REPORT ANY DISCREPANCIES TO THE DESIGN ENGINEER PRIOR TO ORDERING MATERIALS.
4. THE DESIGN ENGINEER DOES NOT ACCEPT ANY RESPONSIBILITY FOR MATERIALS INCORRECTLY ORDERED.
5. DO NOT SCALE FROM THIS DRAWING.
6. THESE DRAWINGS ARE THE COPYRIGHT OF RICHARD CAINE LIMITED

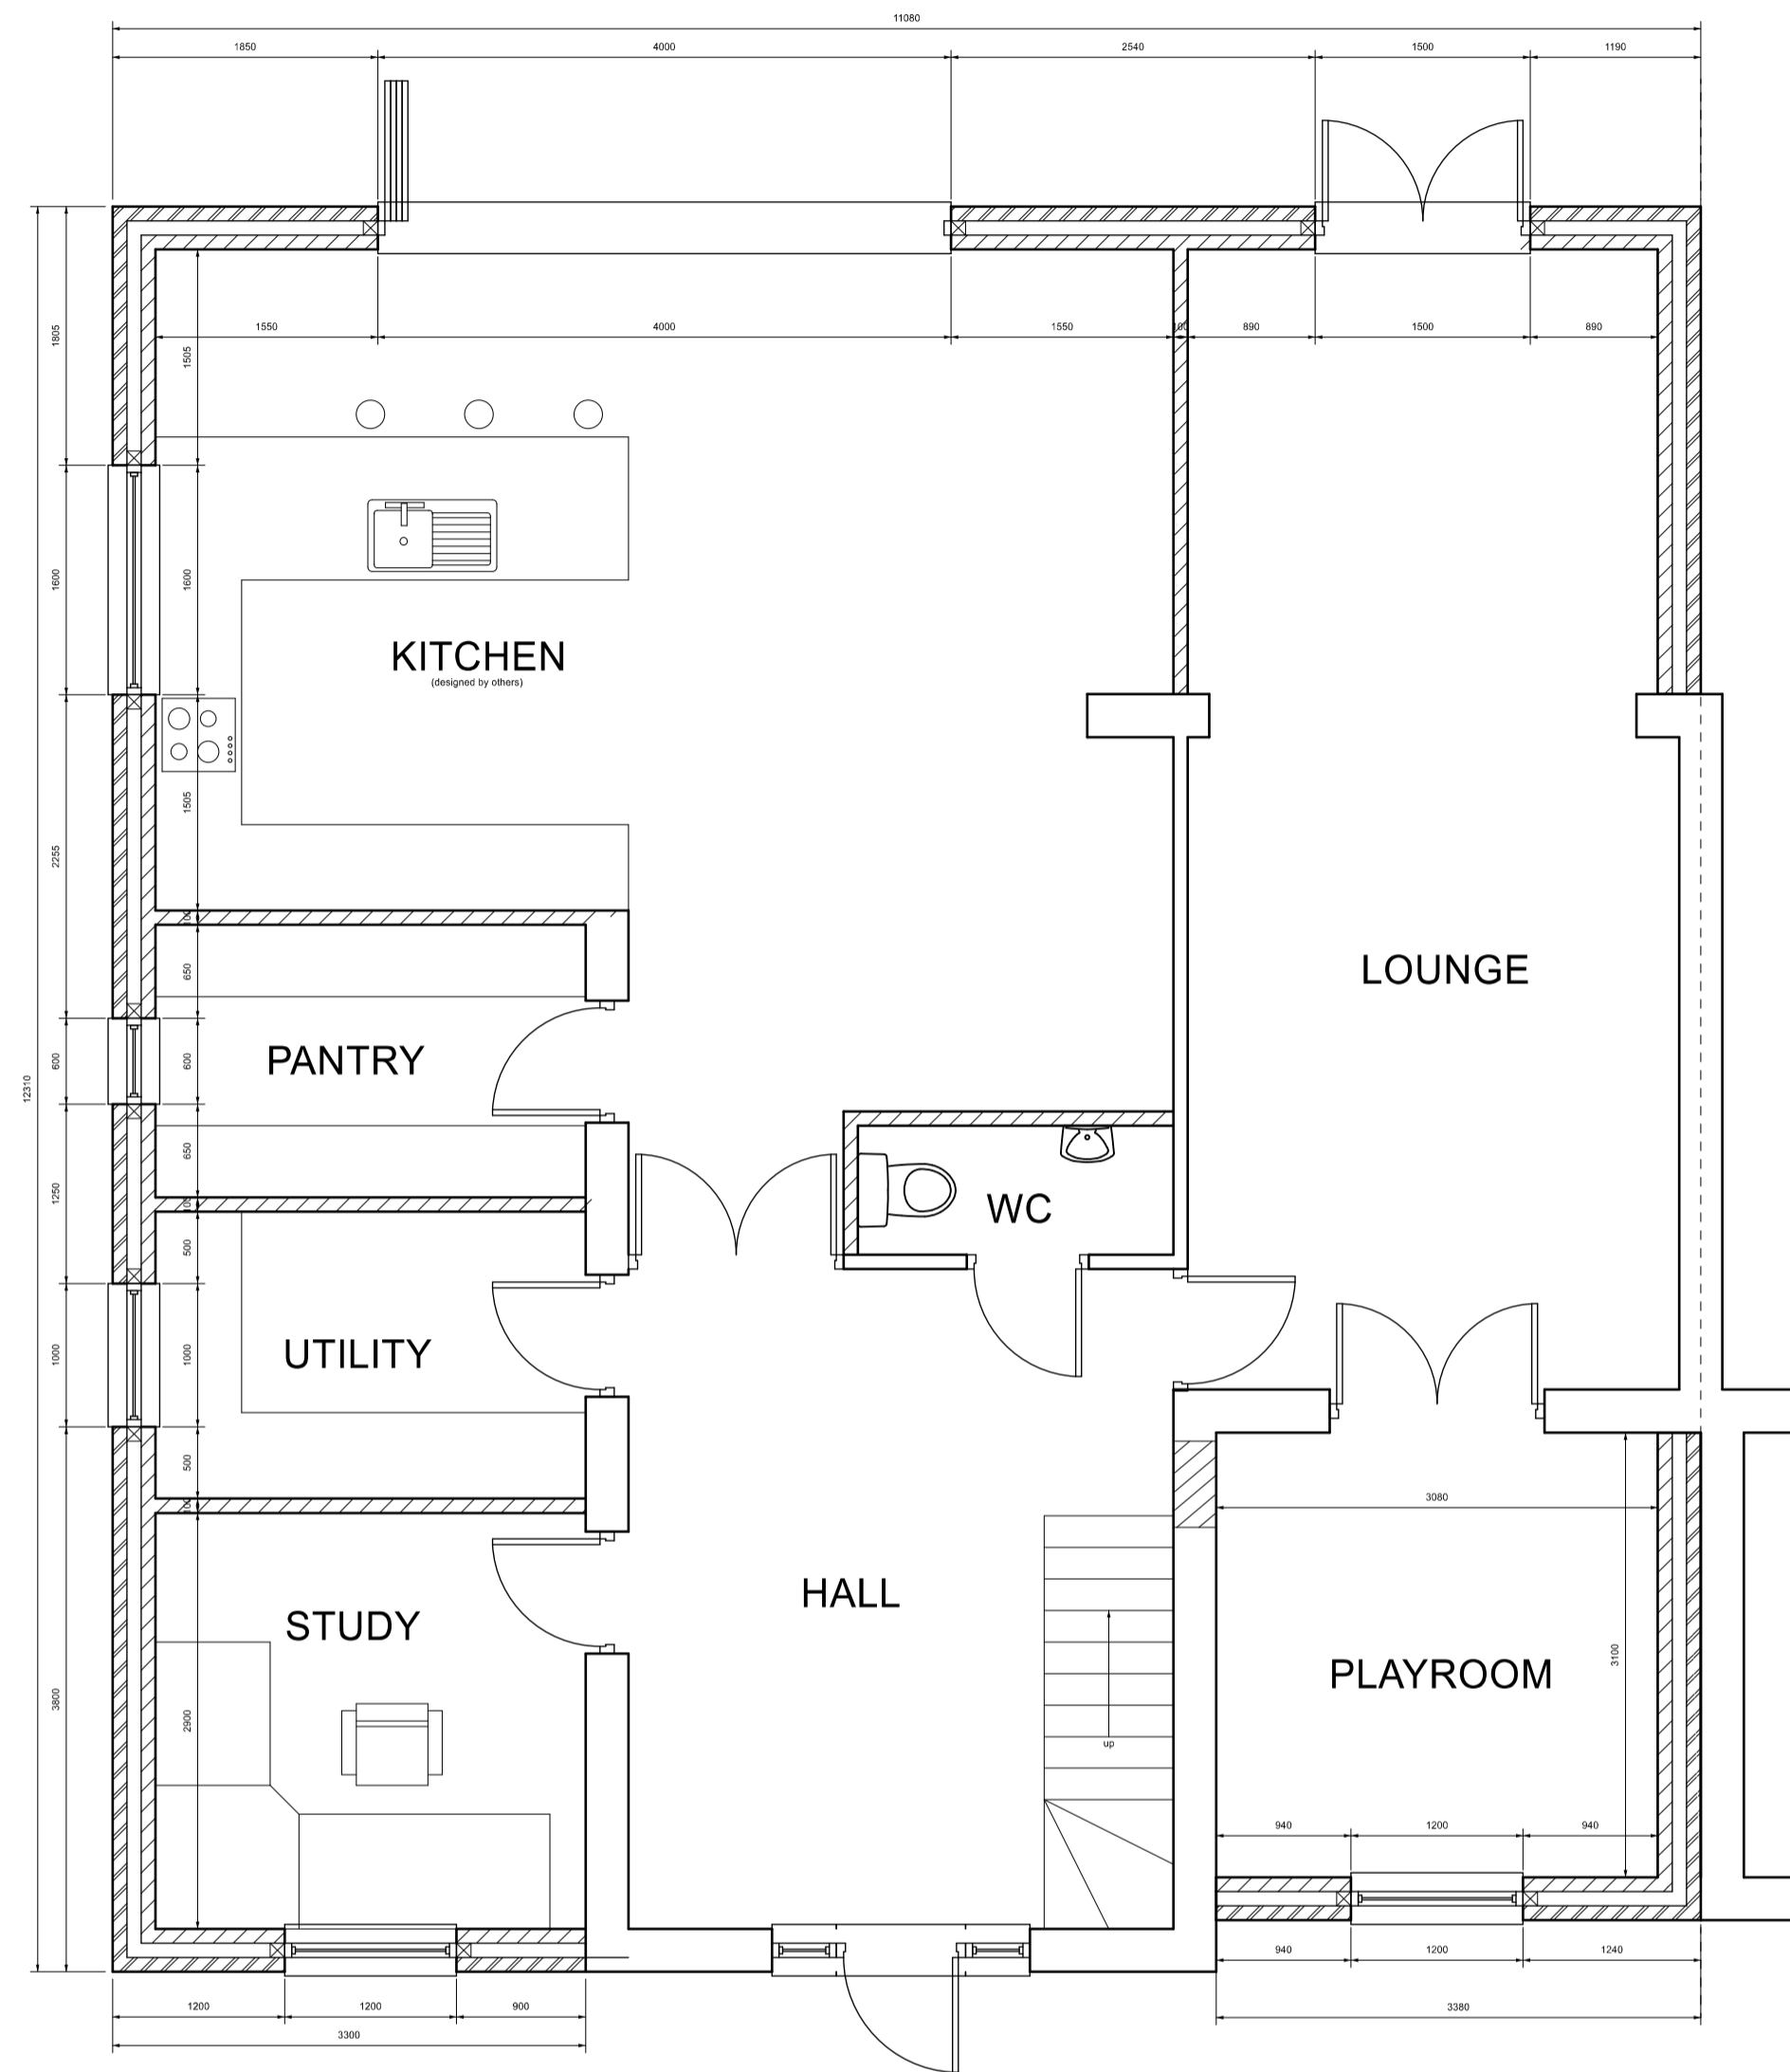

PROPOSED GROUND FLOOR PLAN

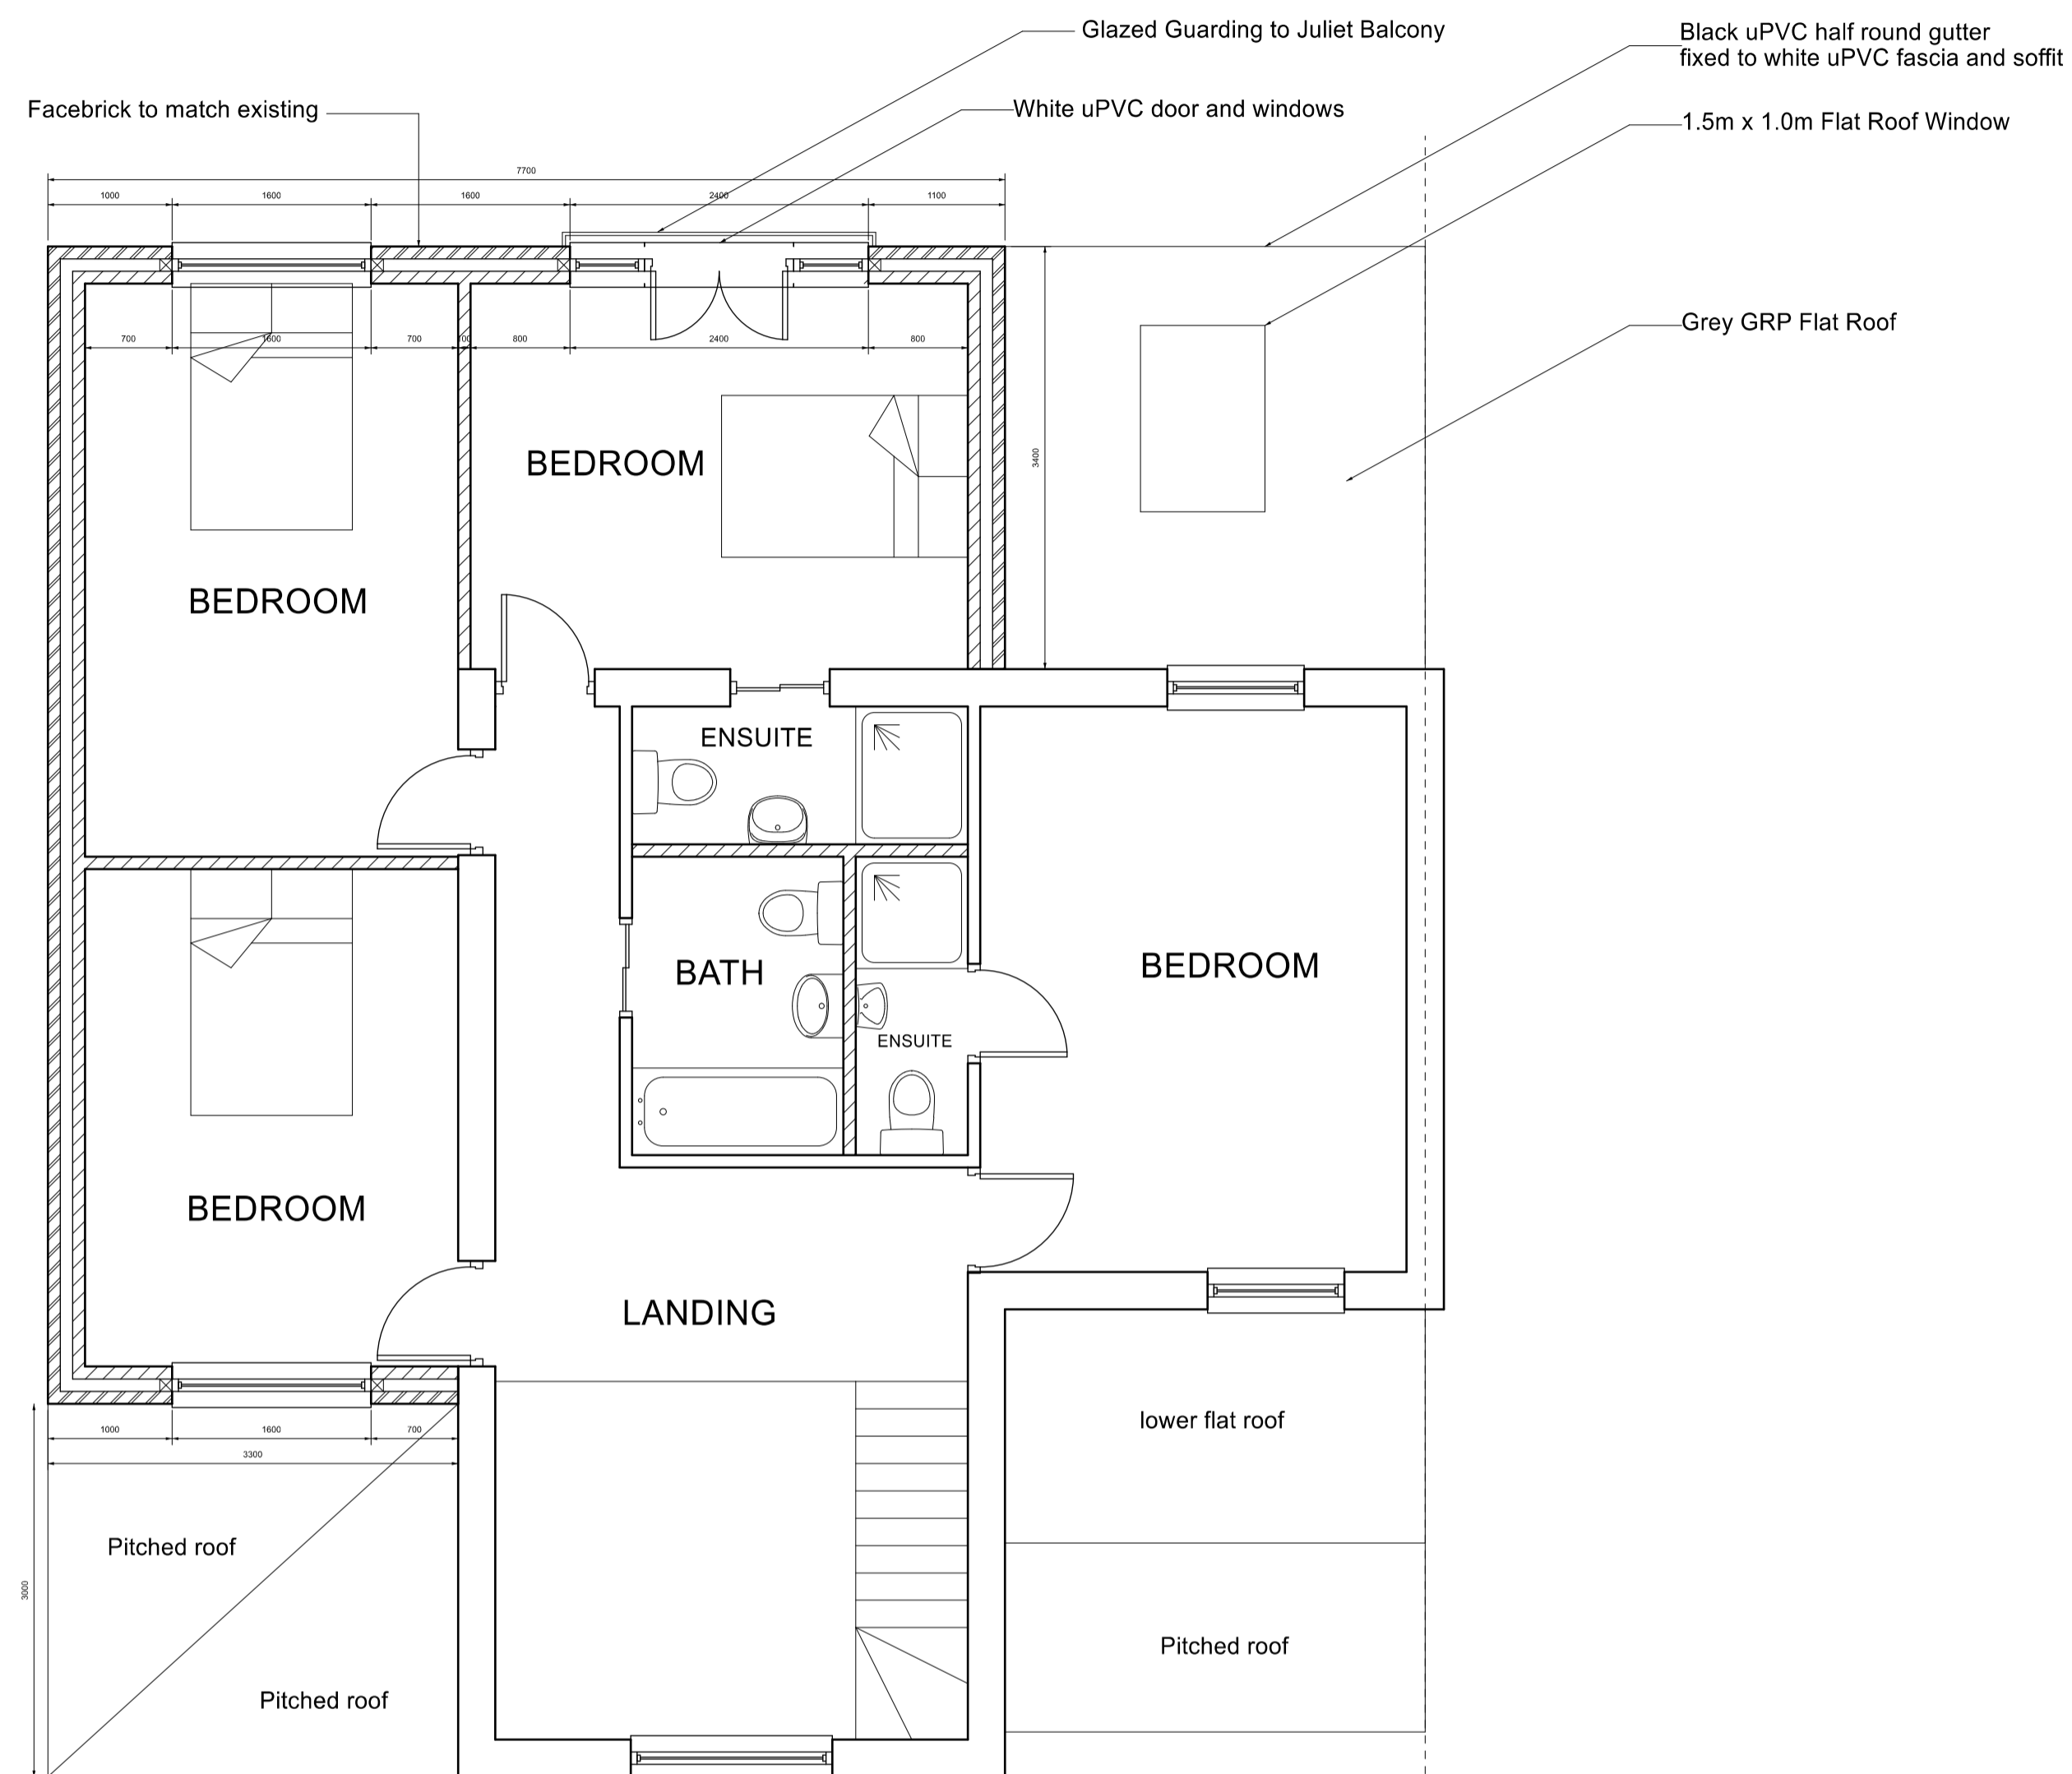

PROPOSED FIRST FLOOR PLAN

 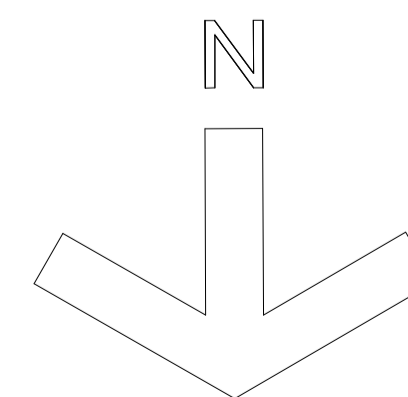

TBT DESIGN SERVICE 97 Primrose Drive, Aylesford, Kent, ME20 6EH T: 07916693573 E: designservice2017@outlook.com	
Client	Wayne Alexander 1 Cornwallis Cottages Heath Road, Linton
Project	Domestic Extensions
Drawing title	PROPOSED Plans
Drawing no.	2116 PROPOSED PLANS
Drawing scales	RC
1:50 - A1	
date	November 2023
PLANNING	