



PROPOSED LOWER GROUND FLOOR LAYOUT PLAN
Scale 1:30

UNIT 1

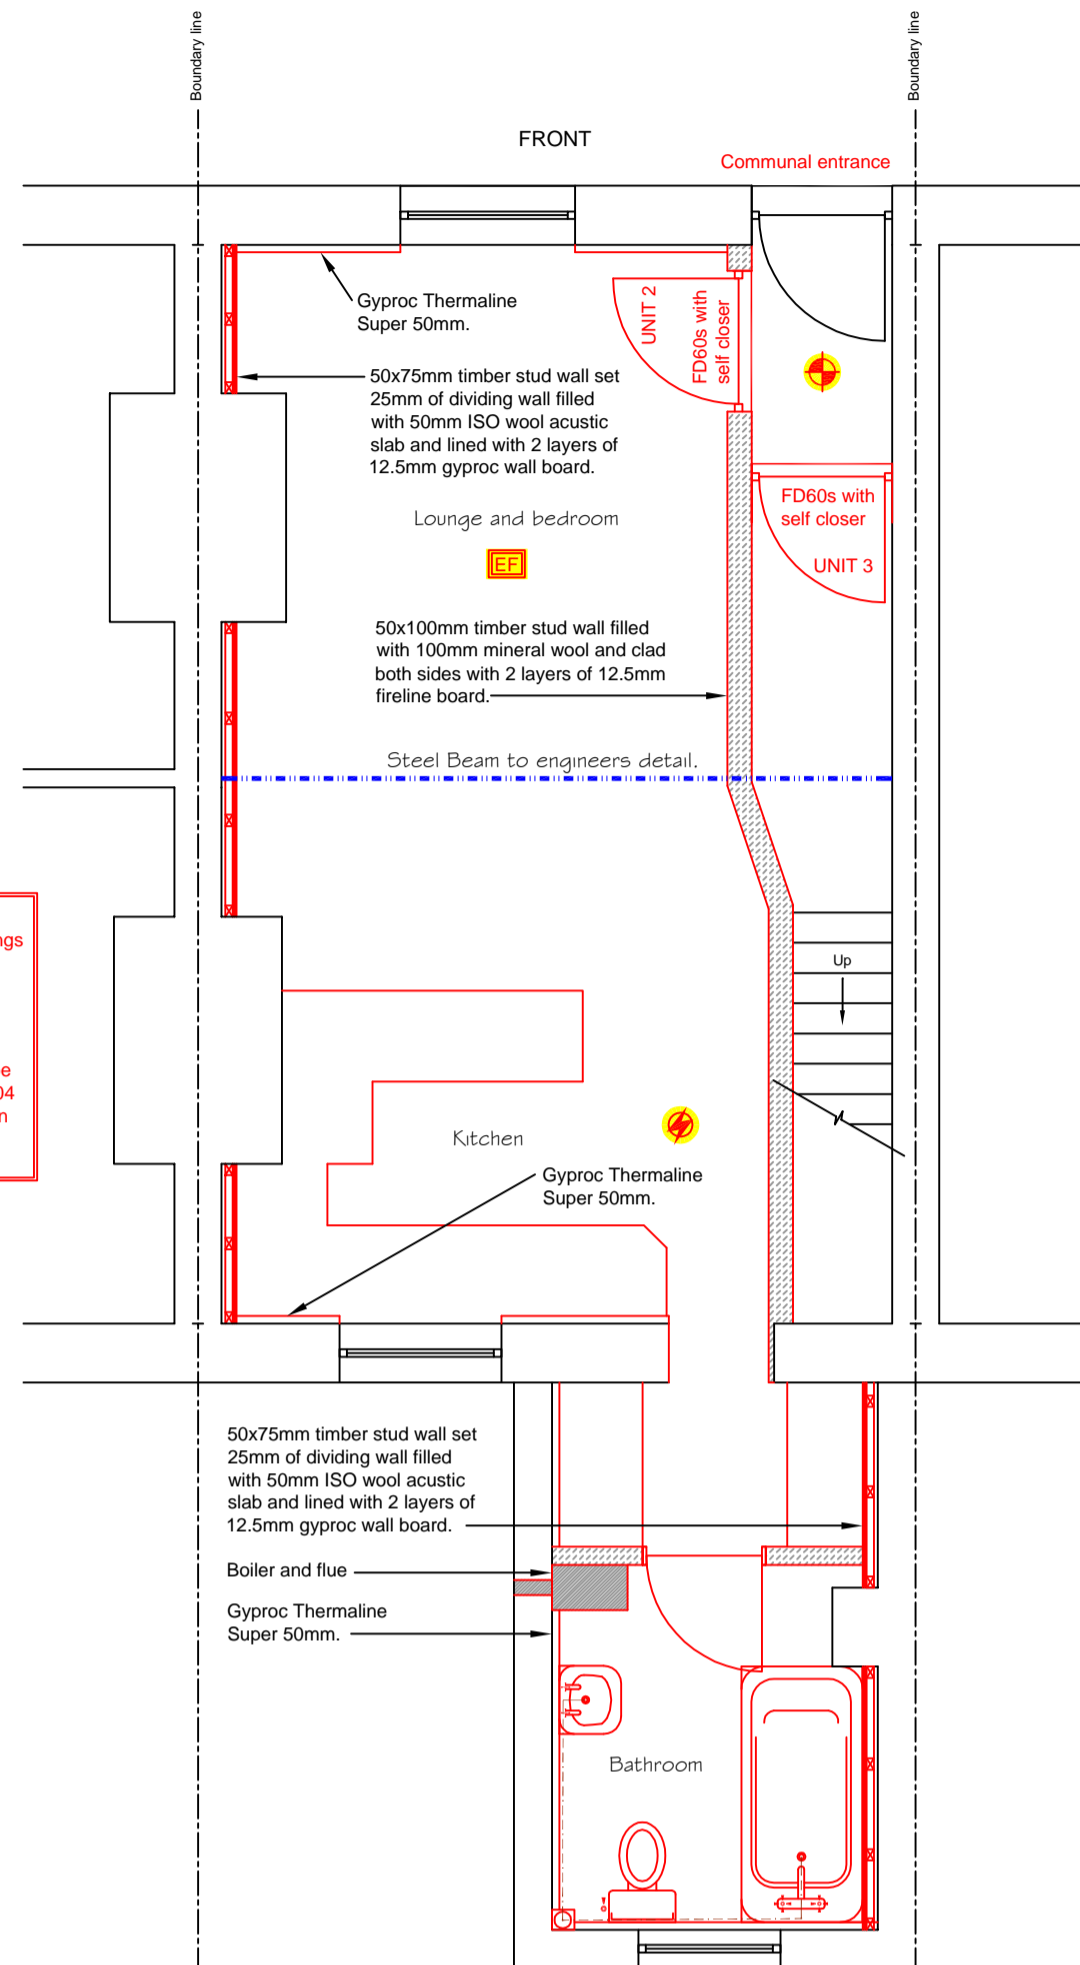


PROPOSED GROUND FLOOR LAYOUT PLAN
Scale 1:50

UNIT 2

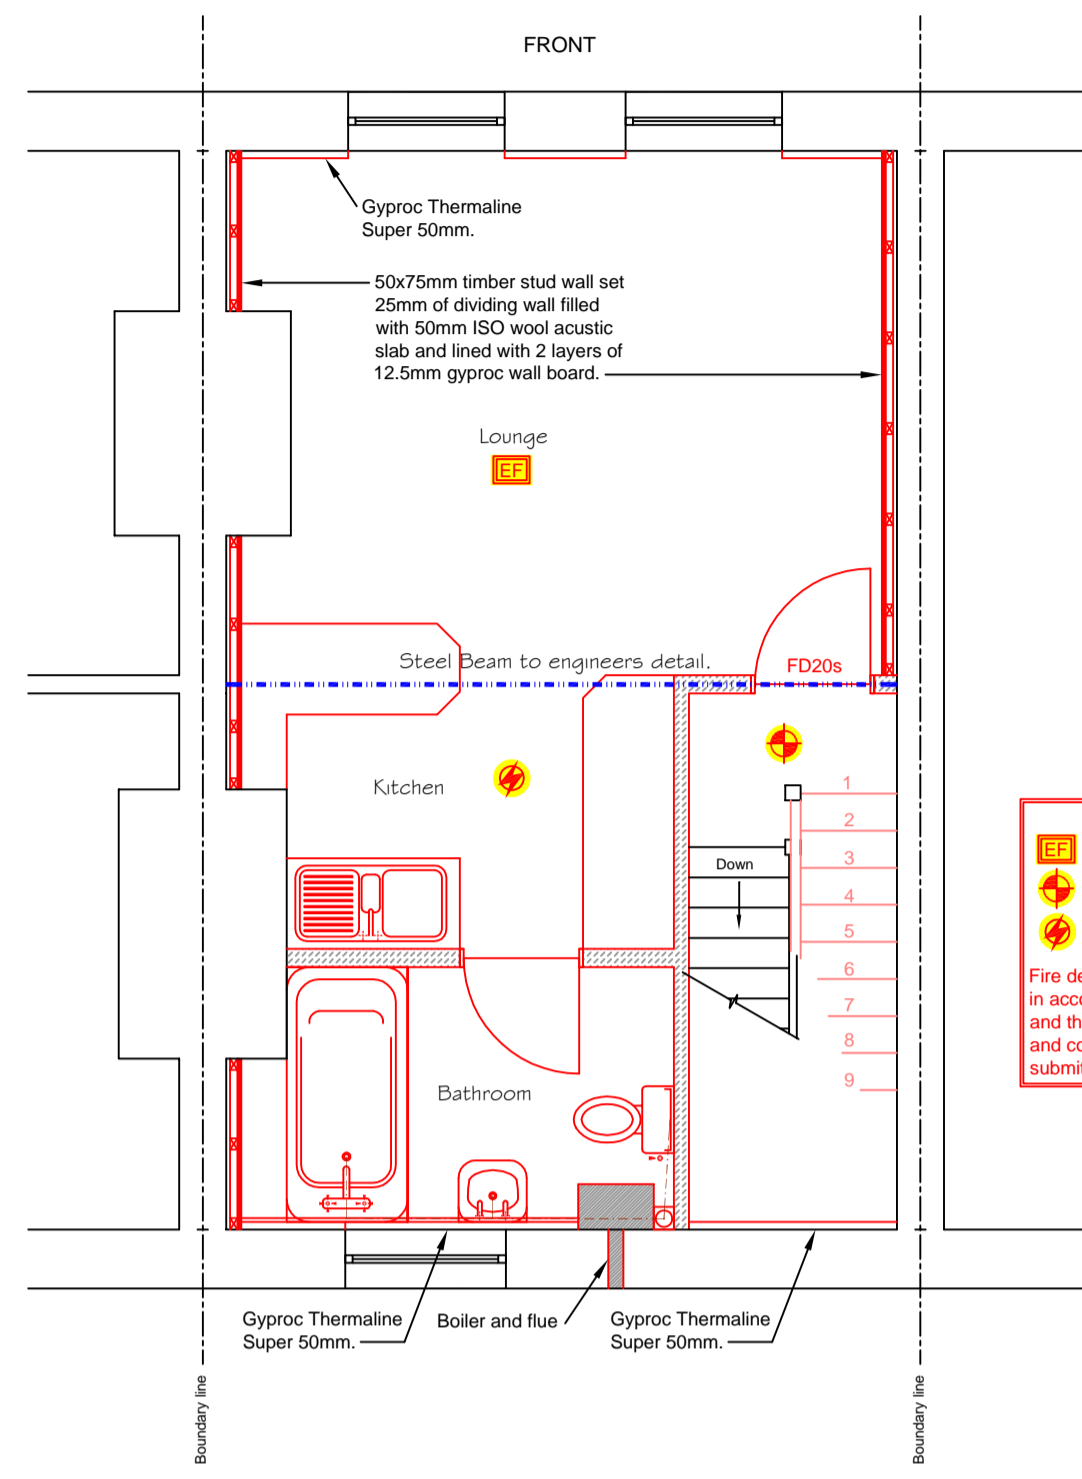


PROPOSED FIRST FLOOR LAYOUT PLAN
Scale 1:50

UNIT 3

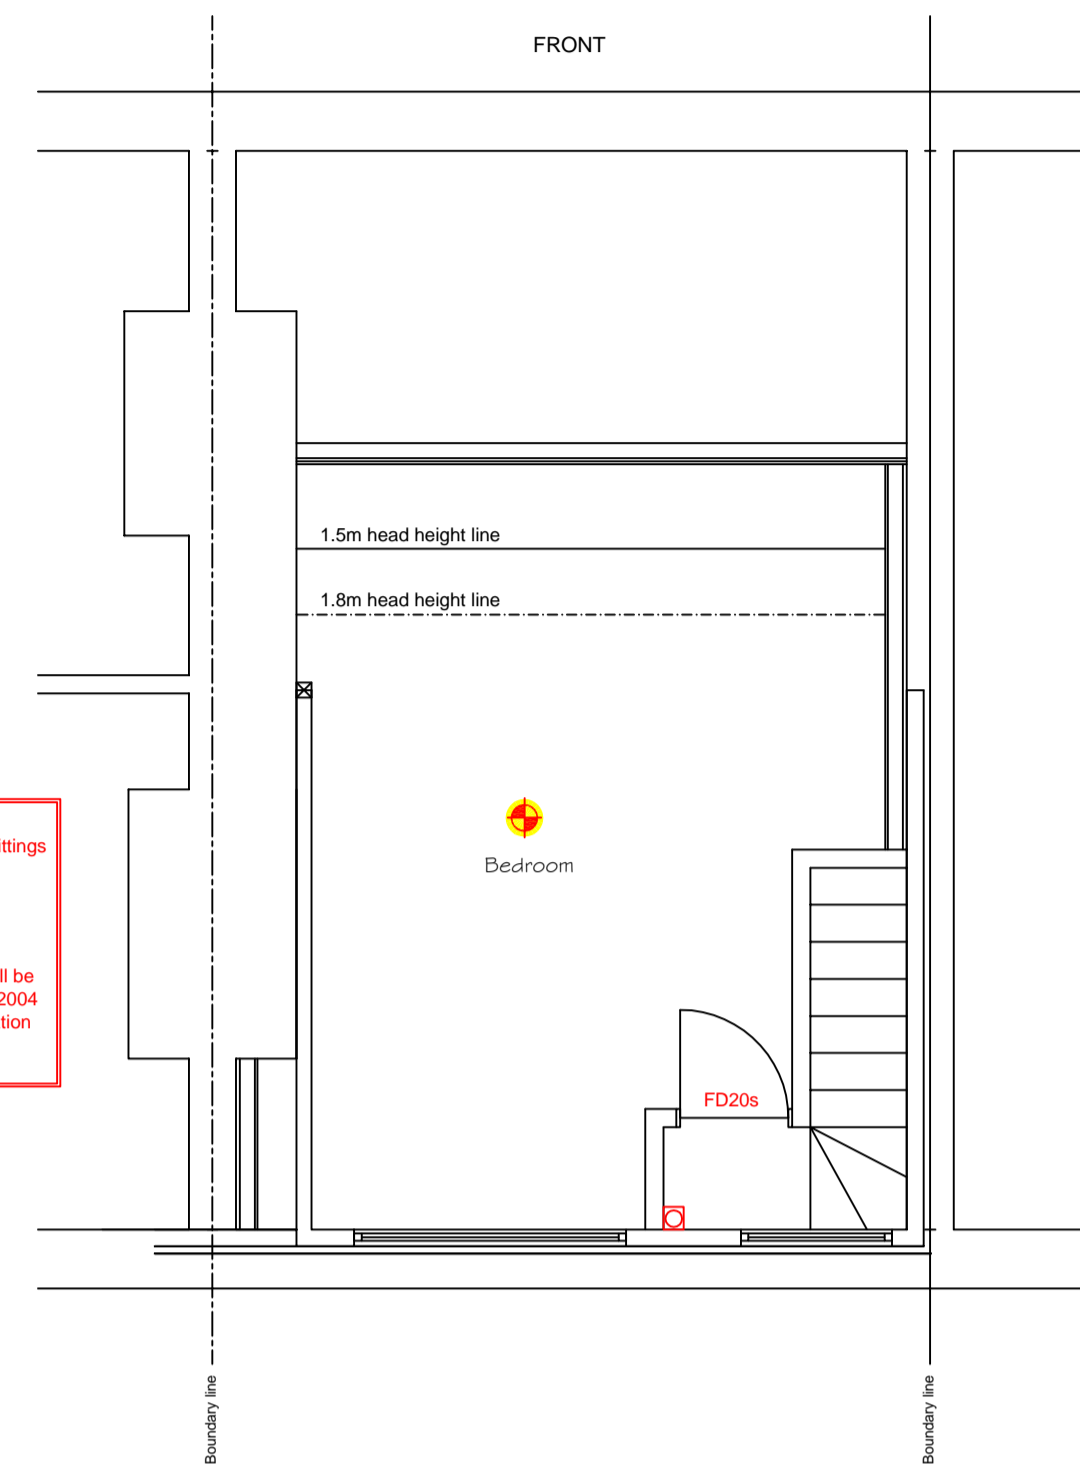


PROPOSED SECOND FLOOR LAYOUT PLAN
Scale 1:50

UNIT 3

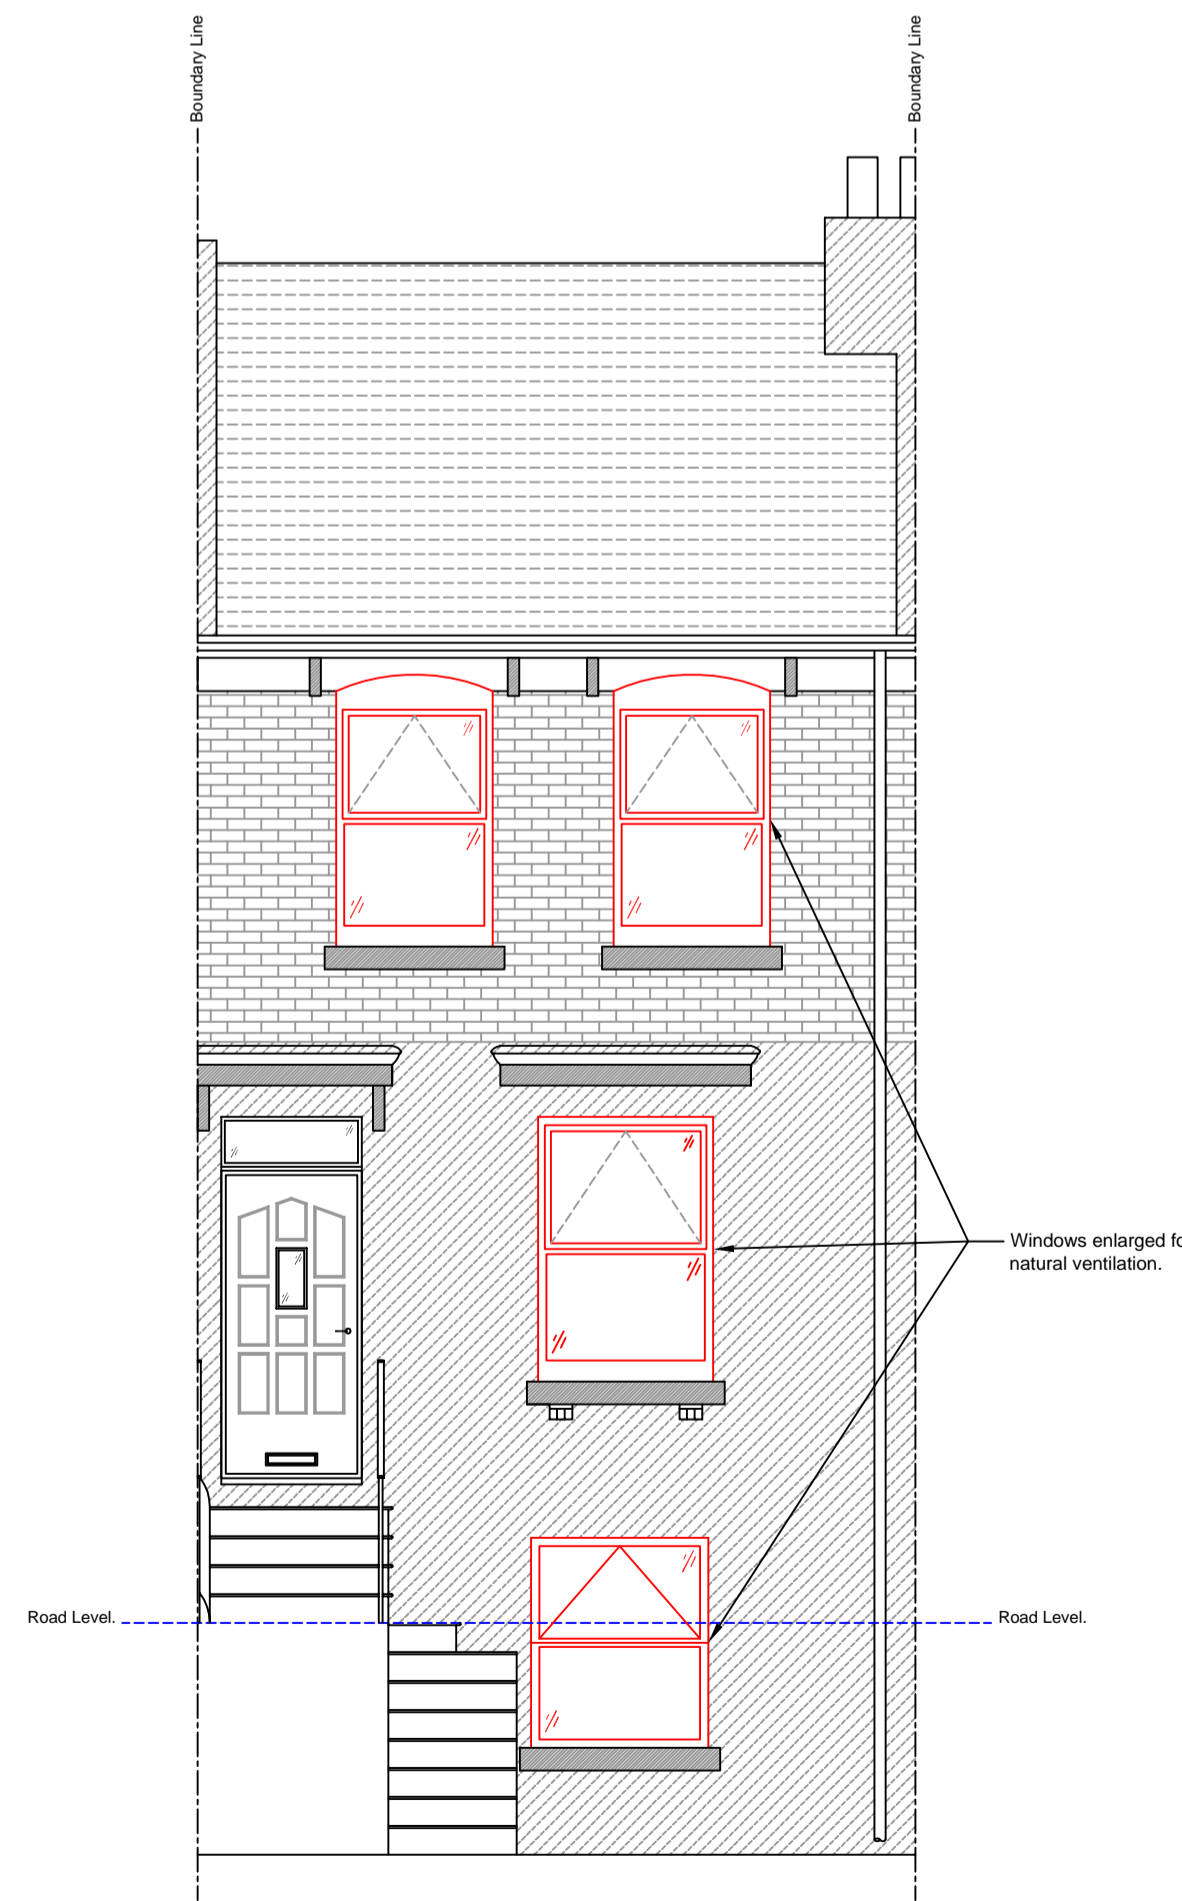

PROPOSED FRONT ELEVATION
Scale 1:50

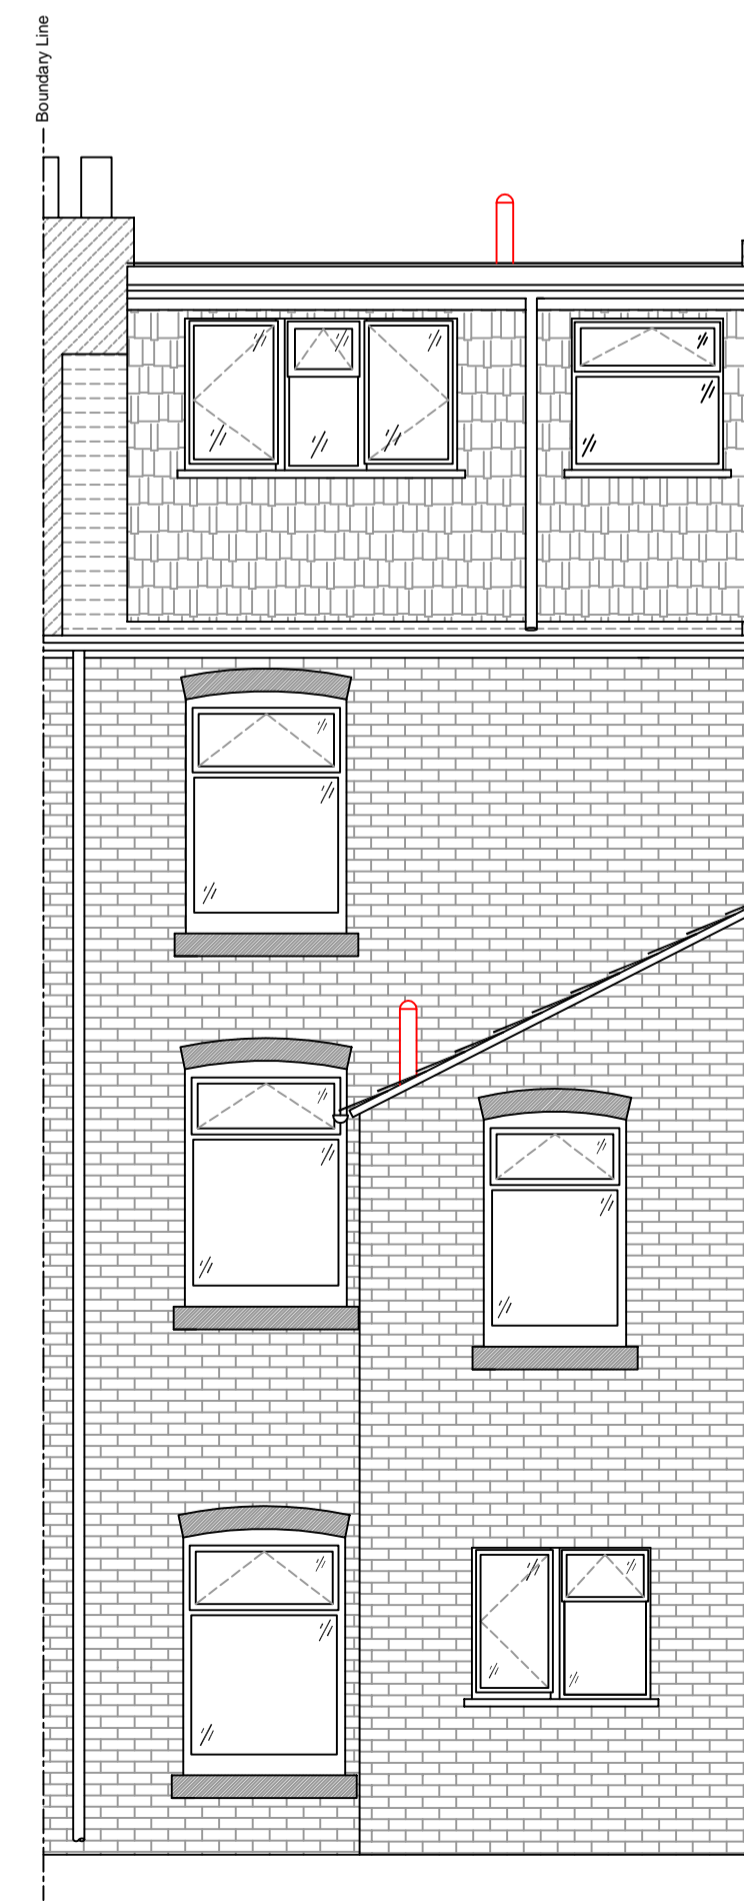

PROPOSED REAR ELEVATION
Scale 1:50

Key to hatching

- Denotes brickwork on plan
- Denotes blockwork on plan
- Denotes studwork on plan
- Denotes brickwork on elevation
- Denotes render on elevation
- Denotes tiling on elevation
- Denotes tile hanging on elevation

EZ-PLANS
Design Consultant
Web: www.ezplans.co.uk

02	Building Control	02/07/2008	The Contractor should check all dimensions on site. No dimensions to be scaled from this drawing. It is the Contractor's responsibility to ensure compliance with building regulations and current codes of practice.	
01	Minor amendments	02/06/2008		
00	First issue to LAPD	31/01/2008		
Rev	Description	Date		
CLIENT D and D Estates Ltd. 76 Woodland Way, London, N21 3QA			DRAWING Proposed layout plans, elevations and room area diagrams	
SCALES AS SHOWN		DATE 20/01/2008	DRAWN BY AB	
PROJECT Conversion of property into 3 studio flats			DRAWING NO. EZ/2008/08/02	REV. 02