
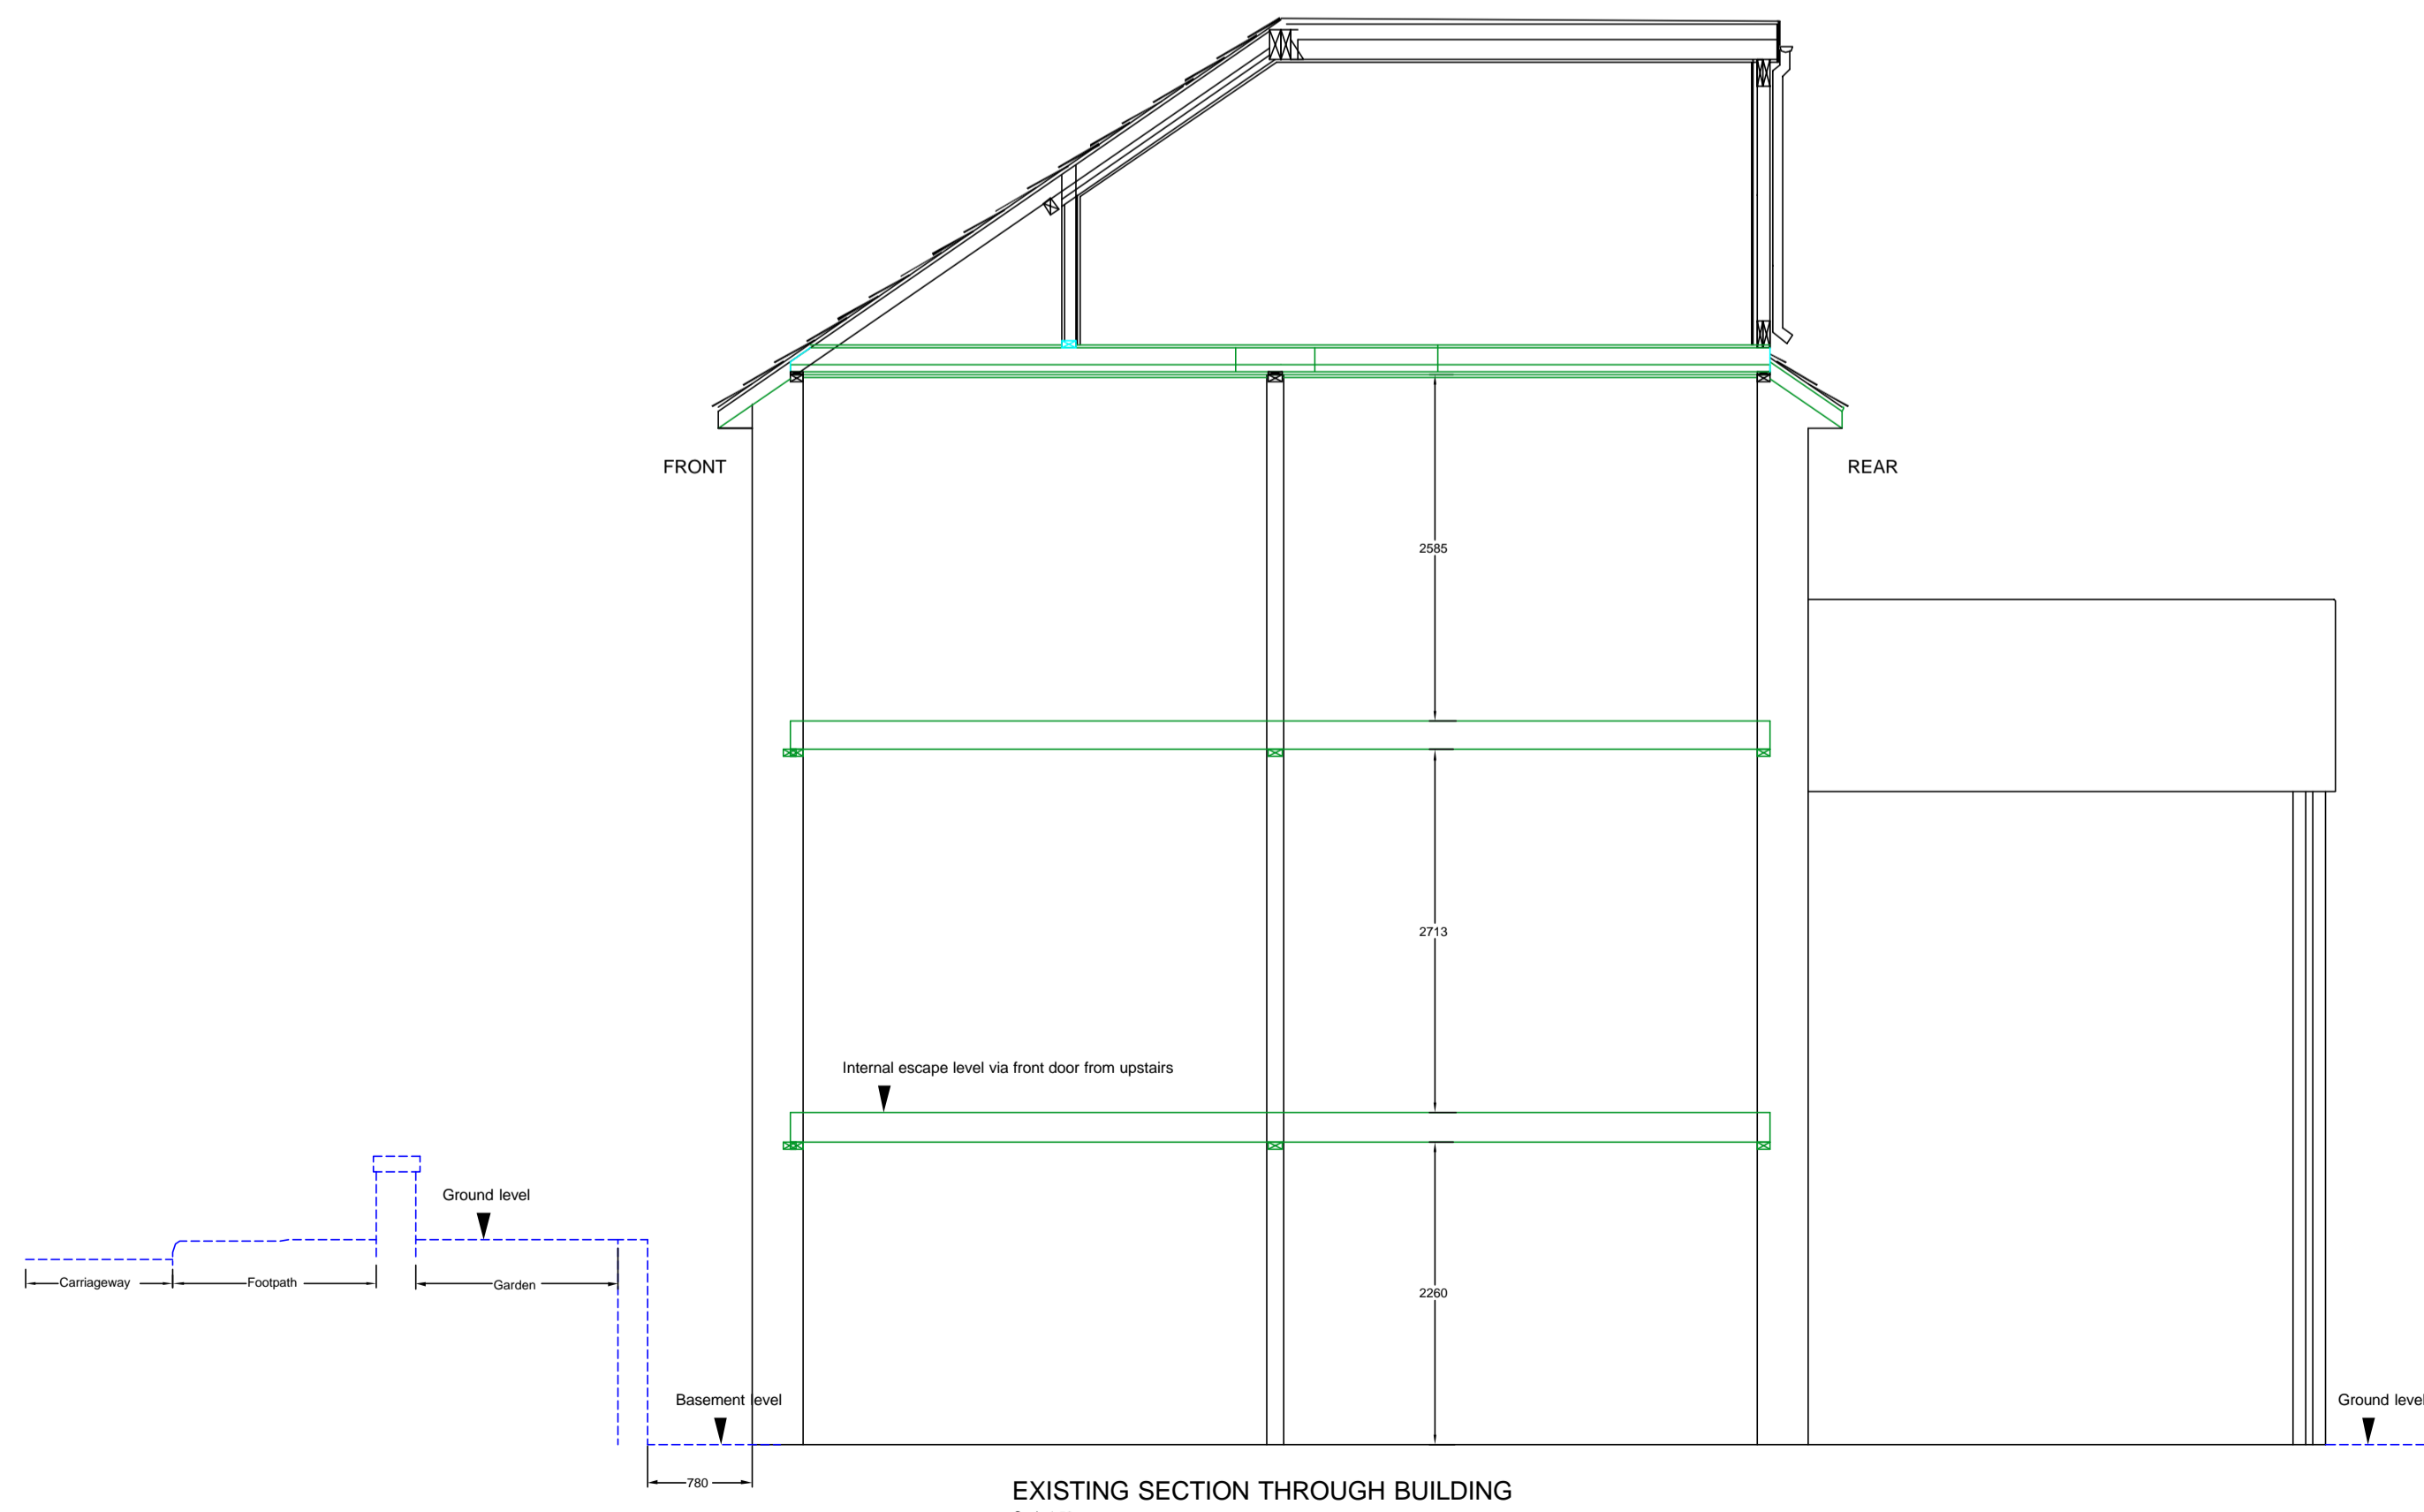
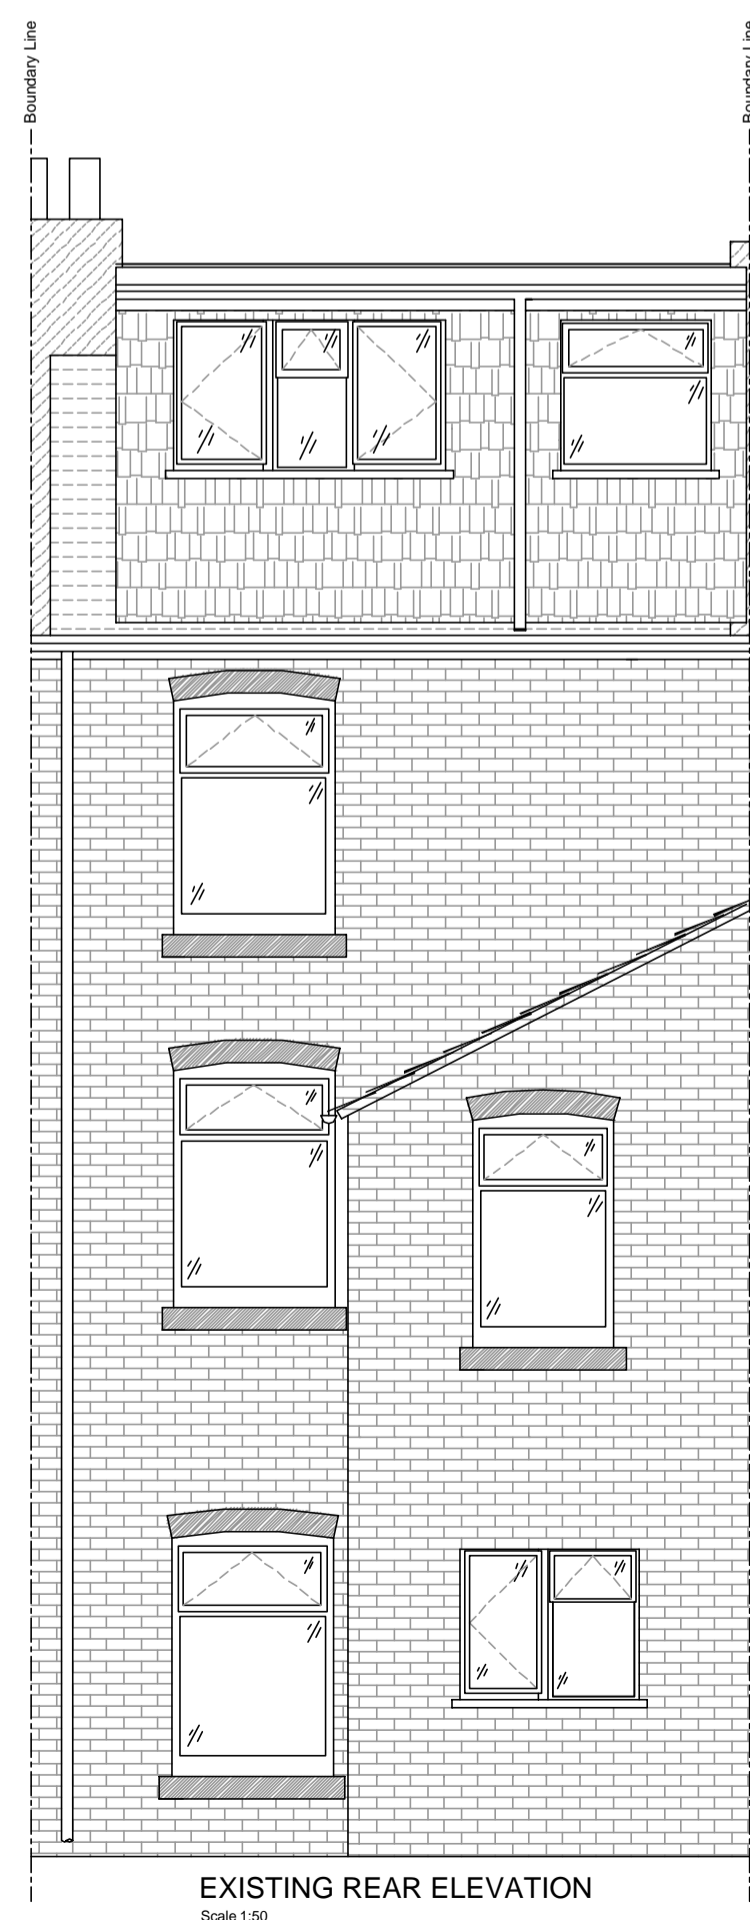
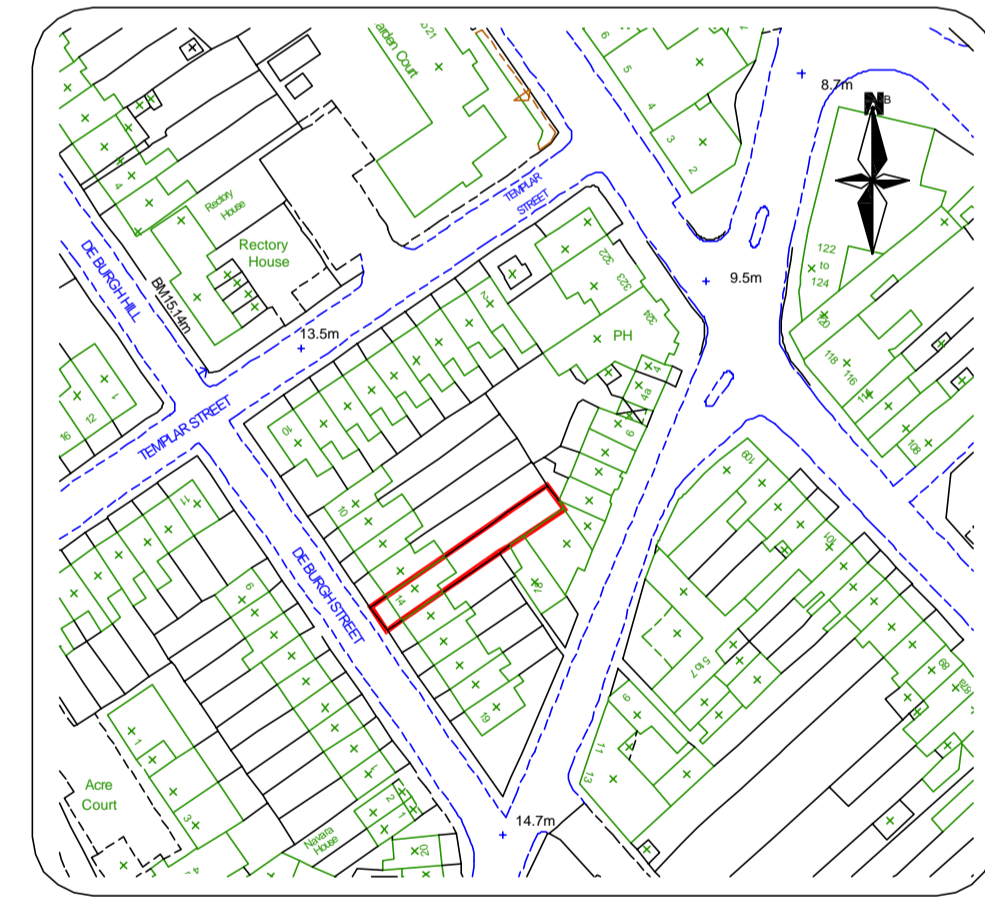


Key to hatching

- Denotes brickwork on plan
- Denotes blockwork on plan
- Denotes studwork on plan
- Denotes brickwork on elevation
- Denotes render on elevation
- Denotes tiling on elevation
- Denotes tile hanging on elevation

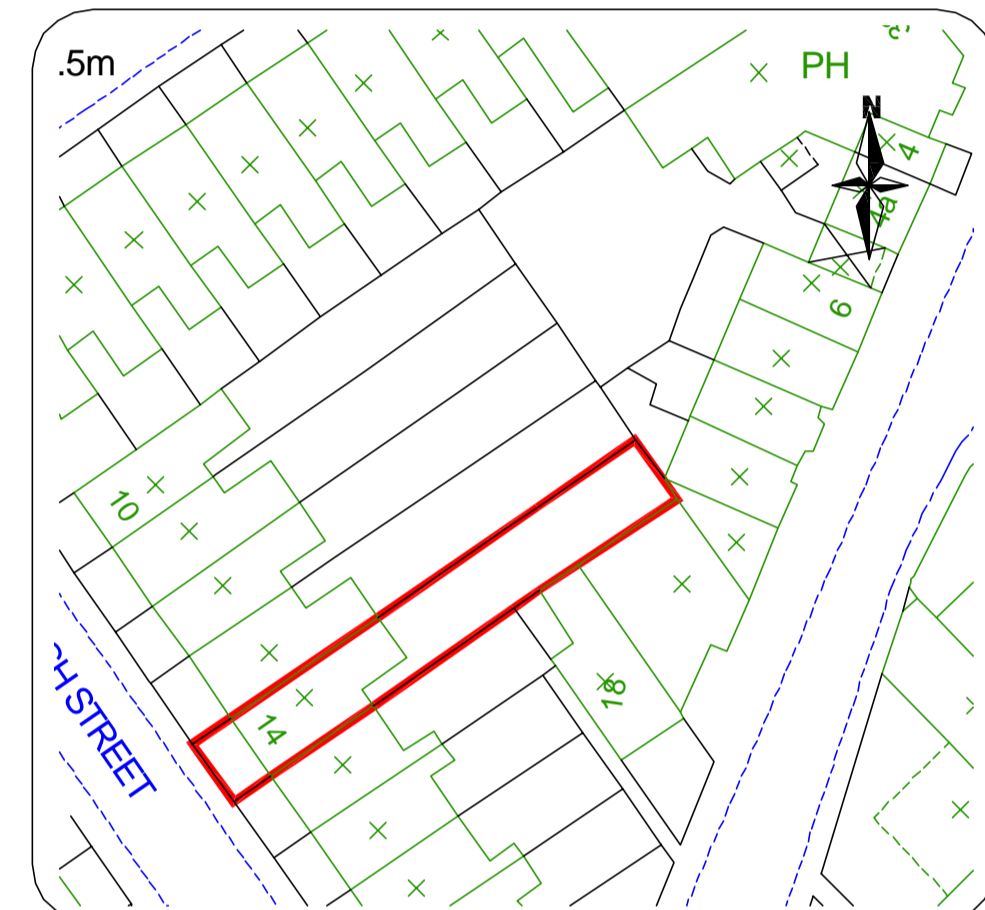

EZ-PLANS
Design Consultant
Web: www.ezplans.co.uk

All Ordnance survey maps shown are covered under the following licence:
© Crown Copyright 2007. All rights reserved. Licence number 10002044

The Contractor should check all dimensions on site. No dimensions to be scaled from this drawing. It is the Contractor's responsibility to ensure compliance with building regulations and current codes of practice.

00	First issue	20/01/2008
Rev	Description	Date
CLIENT: D and D Estates Ltd. 76 Woodland Way, London, N21 3QA PROJECT: Conversion of property into 3 studio flats		
DRAWING: Existing layout plans, elevations and sectional detail		SCALES: AS SHOWN DATE: 20/01/2008 DRAWN BY: AB REV: 00
DRAWING NO: EZ/2008/08/01		REV: 00